


1 BASEMENT PLAN
 A1 SCALE: 1/4" = 1'-0"

© 2020 KULINSKI GROUP ARCHITECTS EXPRESSLY RESERVES ITS COMMON LAW AND OTHER PROPERTY RIGHTS IN THESE PLANS. THESE PLANS ARE NOT TO BE REPRODUCED, CHANGED OR COPIED IN ANY FORM OR MANNER WHATSOEVER NOR ARE THEY TO BE ASSIGNED TO ANY THIRD PARTY WITHOUT FIRST OBTAINING THE EXPRESS WRITTEN PERMISSION AND CONSENT OF KULINSKI GROUP ARCHITECTS P.C.



KULINSKI
GROUP ARCHITECTS P.C.
KULINSKIGROUP.COM | 703.836.7243

COLLINGWOOD SPRINGS - MODEL "A"
 ALEXANDRIA, VA 22308

BASEMENT PLAN

REVISIONS		

PROJECT NUMBER		
1958		
DATE		
01/14/2020		
SCALE		
AS NOTED		
DRAWN	DESIGNED	APPROVED
KGA	KGA	

SHEET NUMBER
A1
1958-PRELIM



1 FIRST FLOOR PLAN
 A2 SCALE: 1/4" = 1'-0"


--

REVISIONS

PROJECT NUMBER	1958	
DATE	01/14/2020	
SCALE	AS NOTED	
DRAWN	DESIGNED	APPROVED
KGA	KGA	


SHEET NUMBER
A2
1958-PRELIM

© 2020 KULINSKI GROUP ARCHITECTS EXPRESSLY RESERVES ITS COMMON LAW AND OTHER PROPERTY RIGHTS IN THESE PLANS. THESE PLANS ARE NOT TO BE REPRODUCED, CHANGED, OR COPIED IN ANY FORM OR MANNER WHATSOEVER NOR ARE THEY TO BE ASSIGNED TO ANY THIRD PARTY WITHOUT FIRST OBTAINING THE EXPRESS WRITTEN PERMISSION AND CONSENT OF KULINSKI GROUP ARCHITECTS P.C.

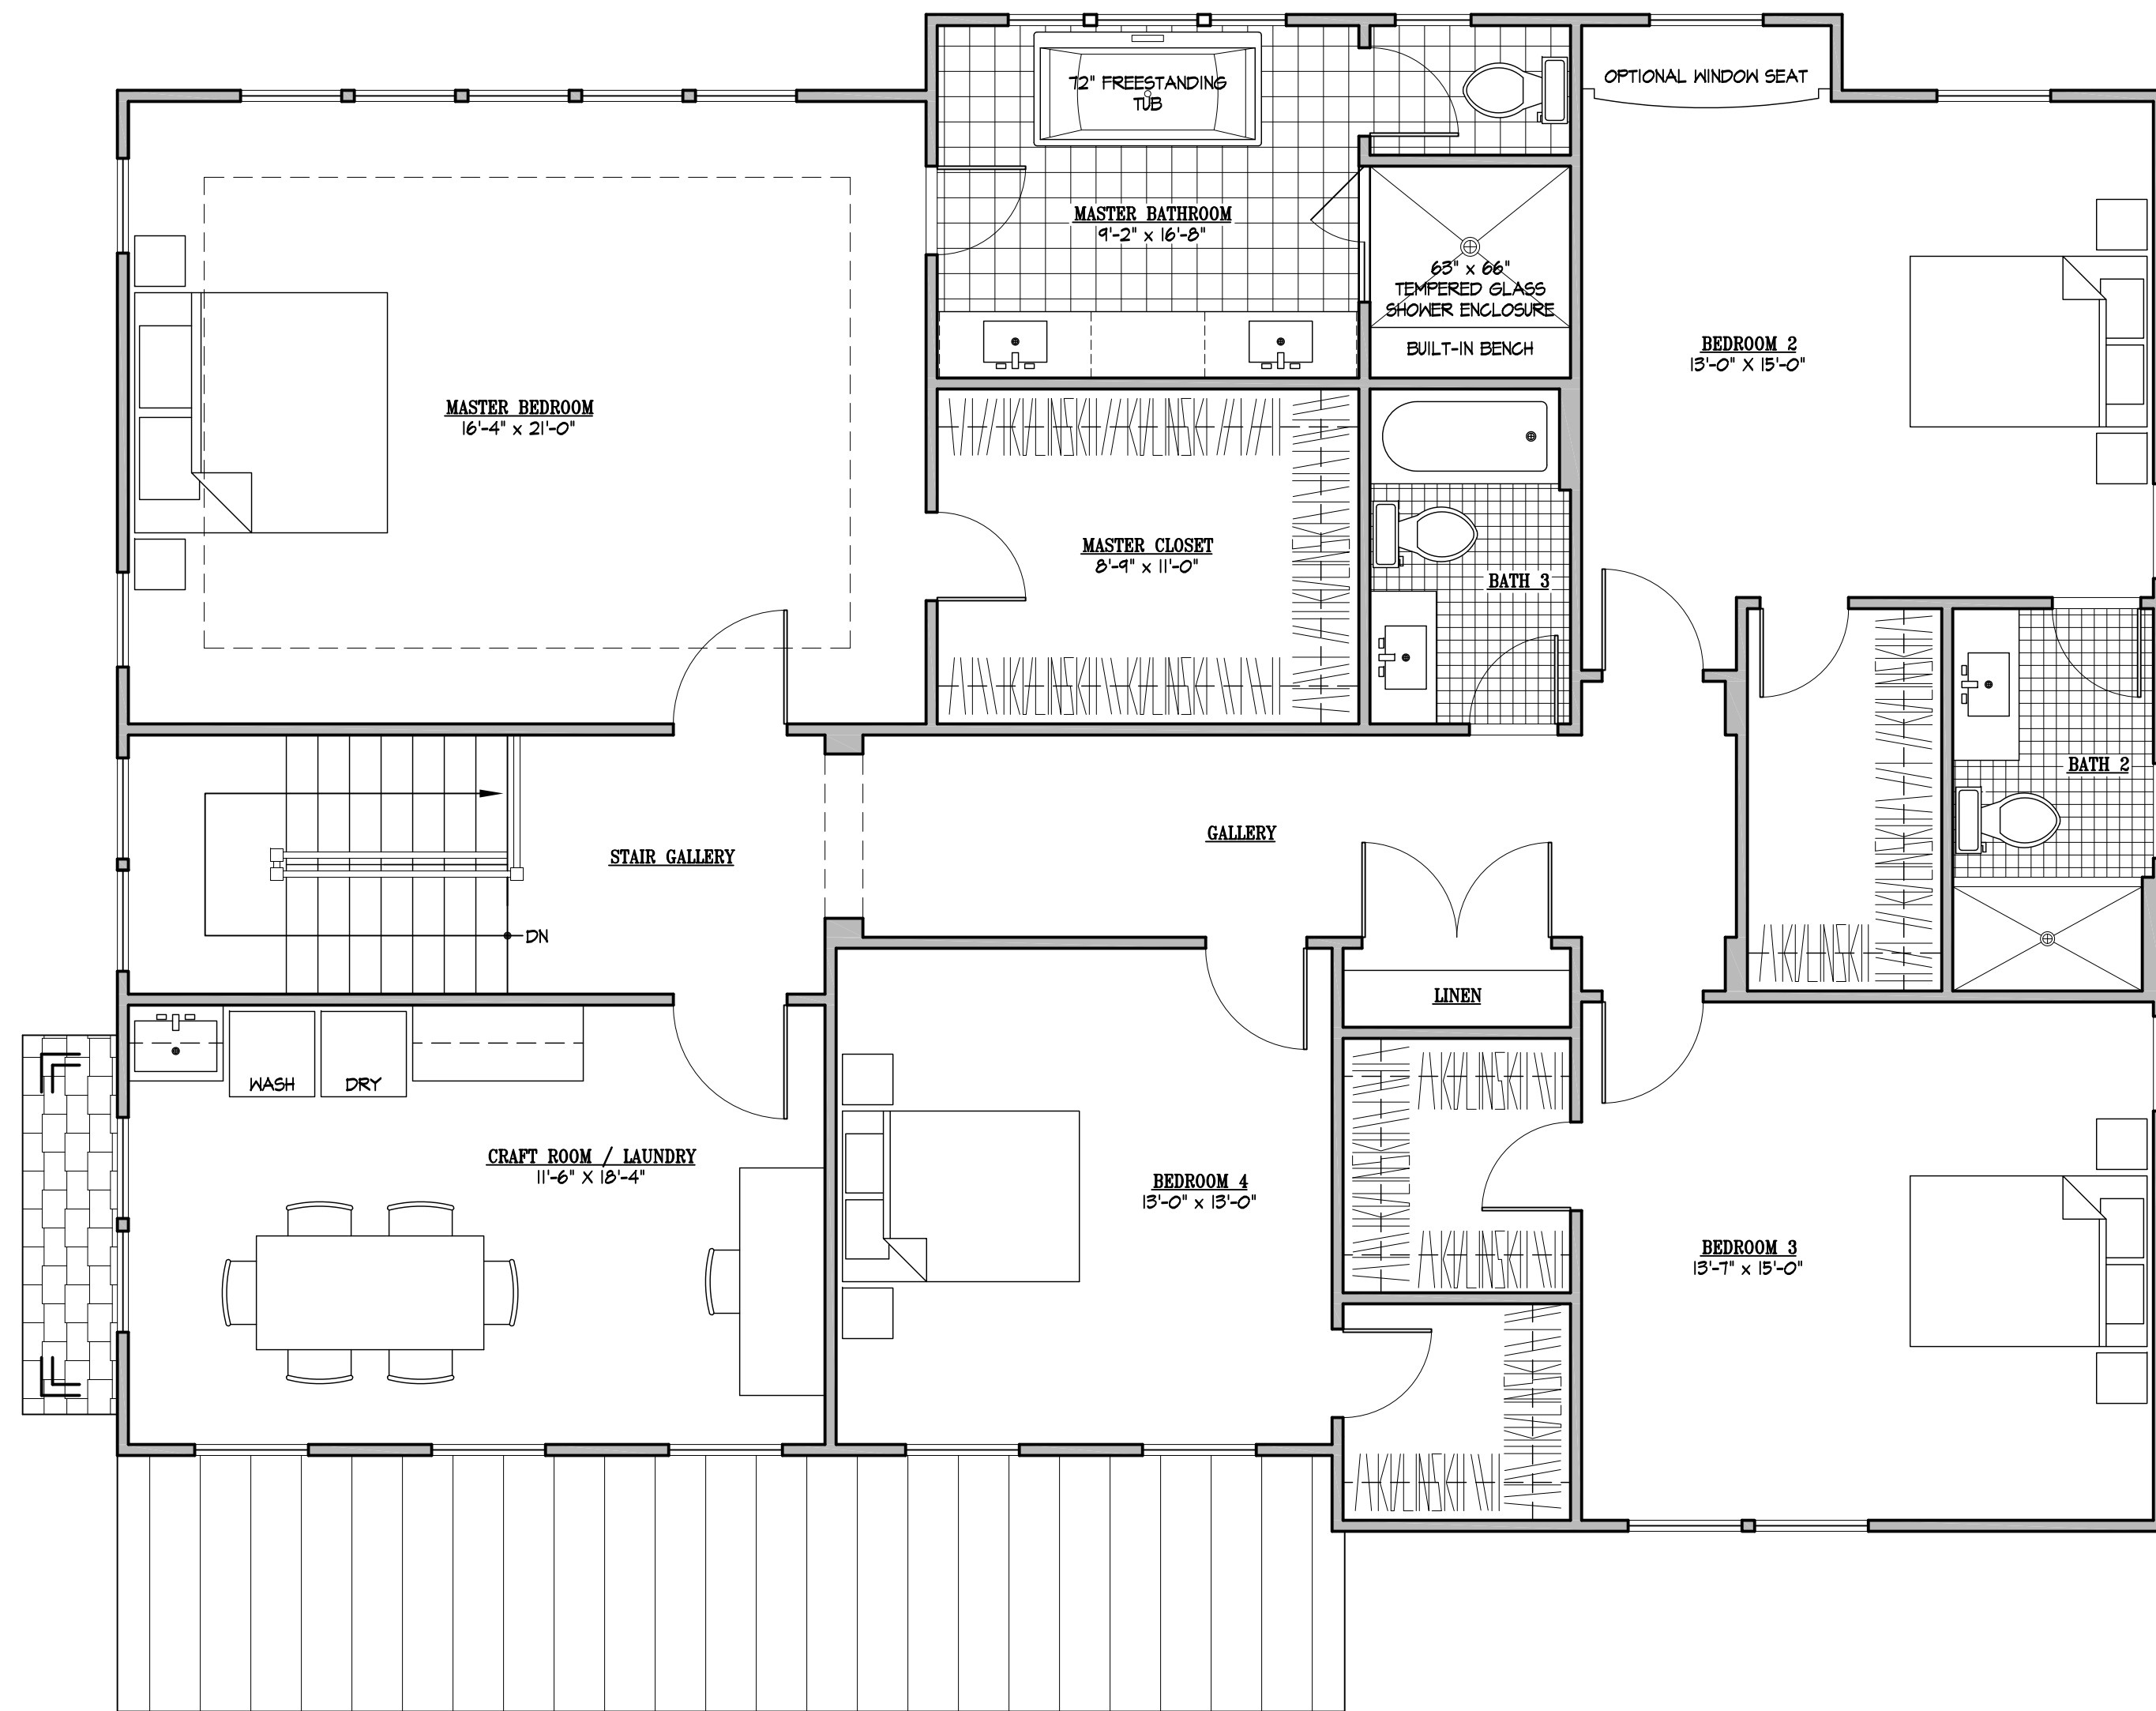

1 SECOND FLOOR PLAN - OPTION A
 A3 SCALE: 1/4" = 1'-0"

©2020 © KULINSKI GROUP ARCHITECTS EXPRESSLY RESERVES ITS COMMON LAW AND OTHER PROPERTY RIGHTS IN THESE PLANS. THESE PLANS ARE NOT TO BE REPRODUCED, CHANGED, OR COPIED IN ANY FORM OR MANNER WHATSOEVER NOR ARE THEY TO BE ASSIGNED TO ANY THIRD PARTY WITHOUT FIRST OBTAINING THE EXPRESS WRITTEN PERMISSION AND CONSENT OF KULINSKI GROUP ARCHITECTS P.C.



KULINSKI
GROUP ARCHITECTS P.C.
KULINSKIGROUP.COM | 703.836.7243


COLLINGWOOD SPRINGS - MODEL "A"
 ALEXANDRIA, VA 22308

SECOND FLOOR PLAN - OPTION A

REVISIONS		


PROJECT NUMBER 1958	DATE 01/14/2020	
SCALE AS NOTED		
DRAWN KGA	DESIGNED KGA	APPROVED
SHEET NUMBER A3		

1958-PRELIM

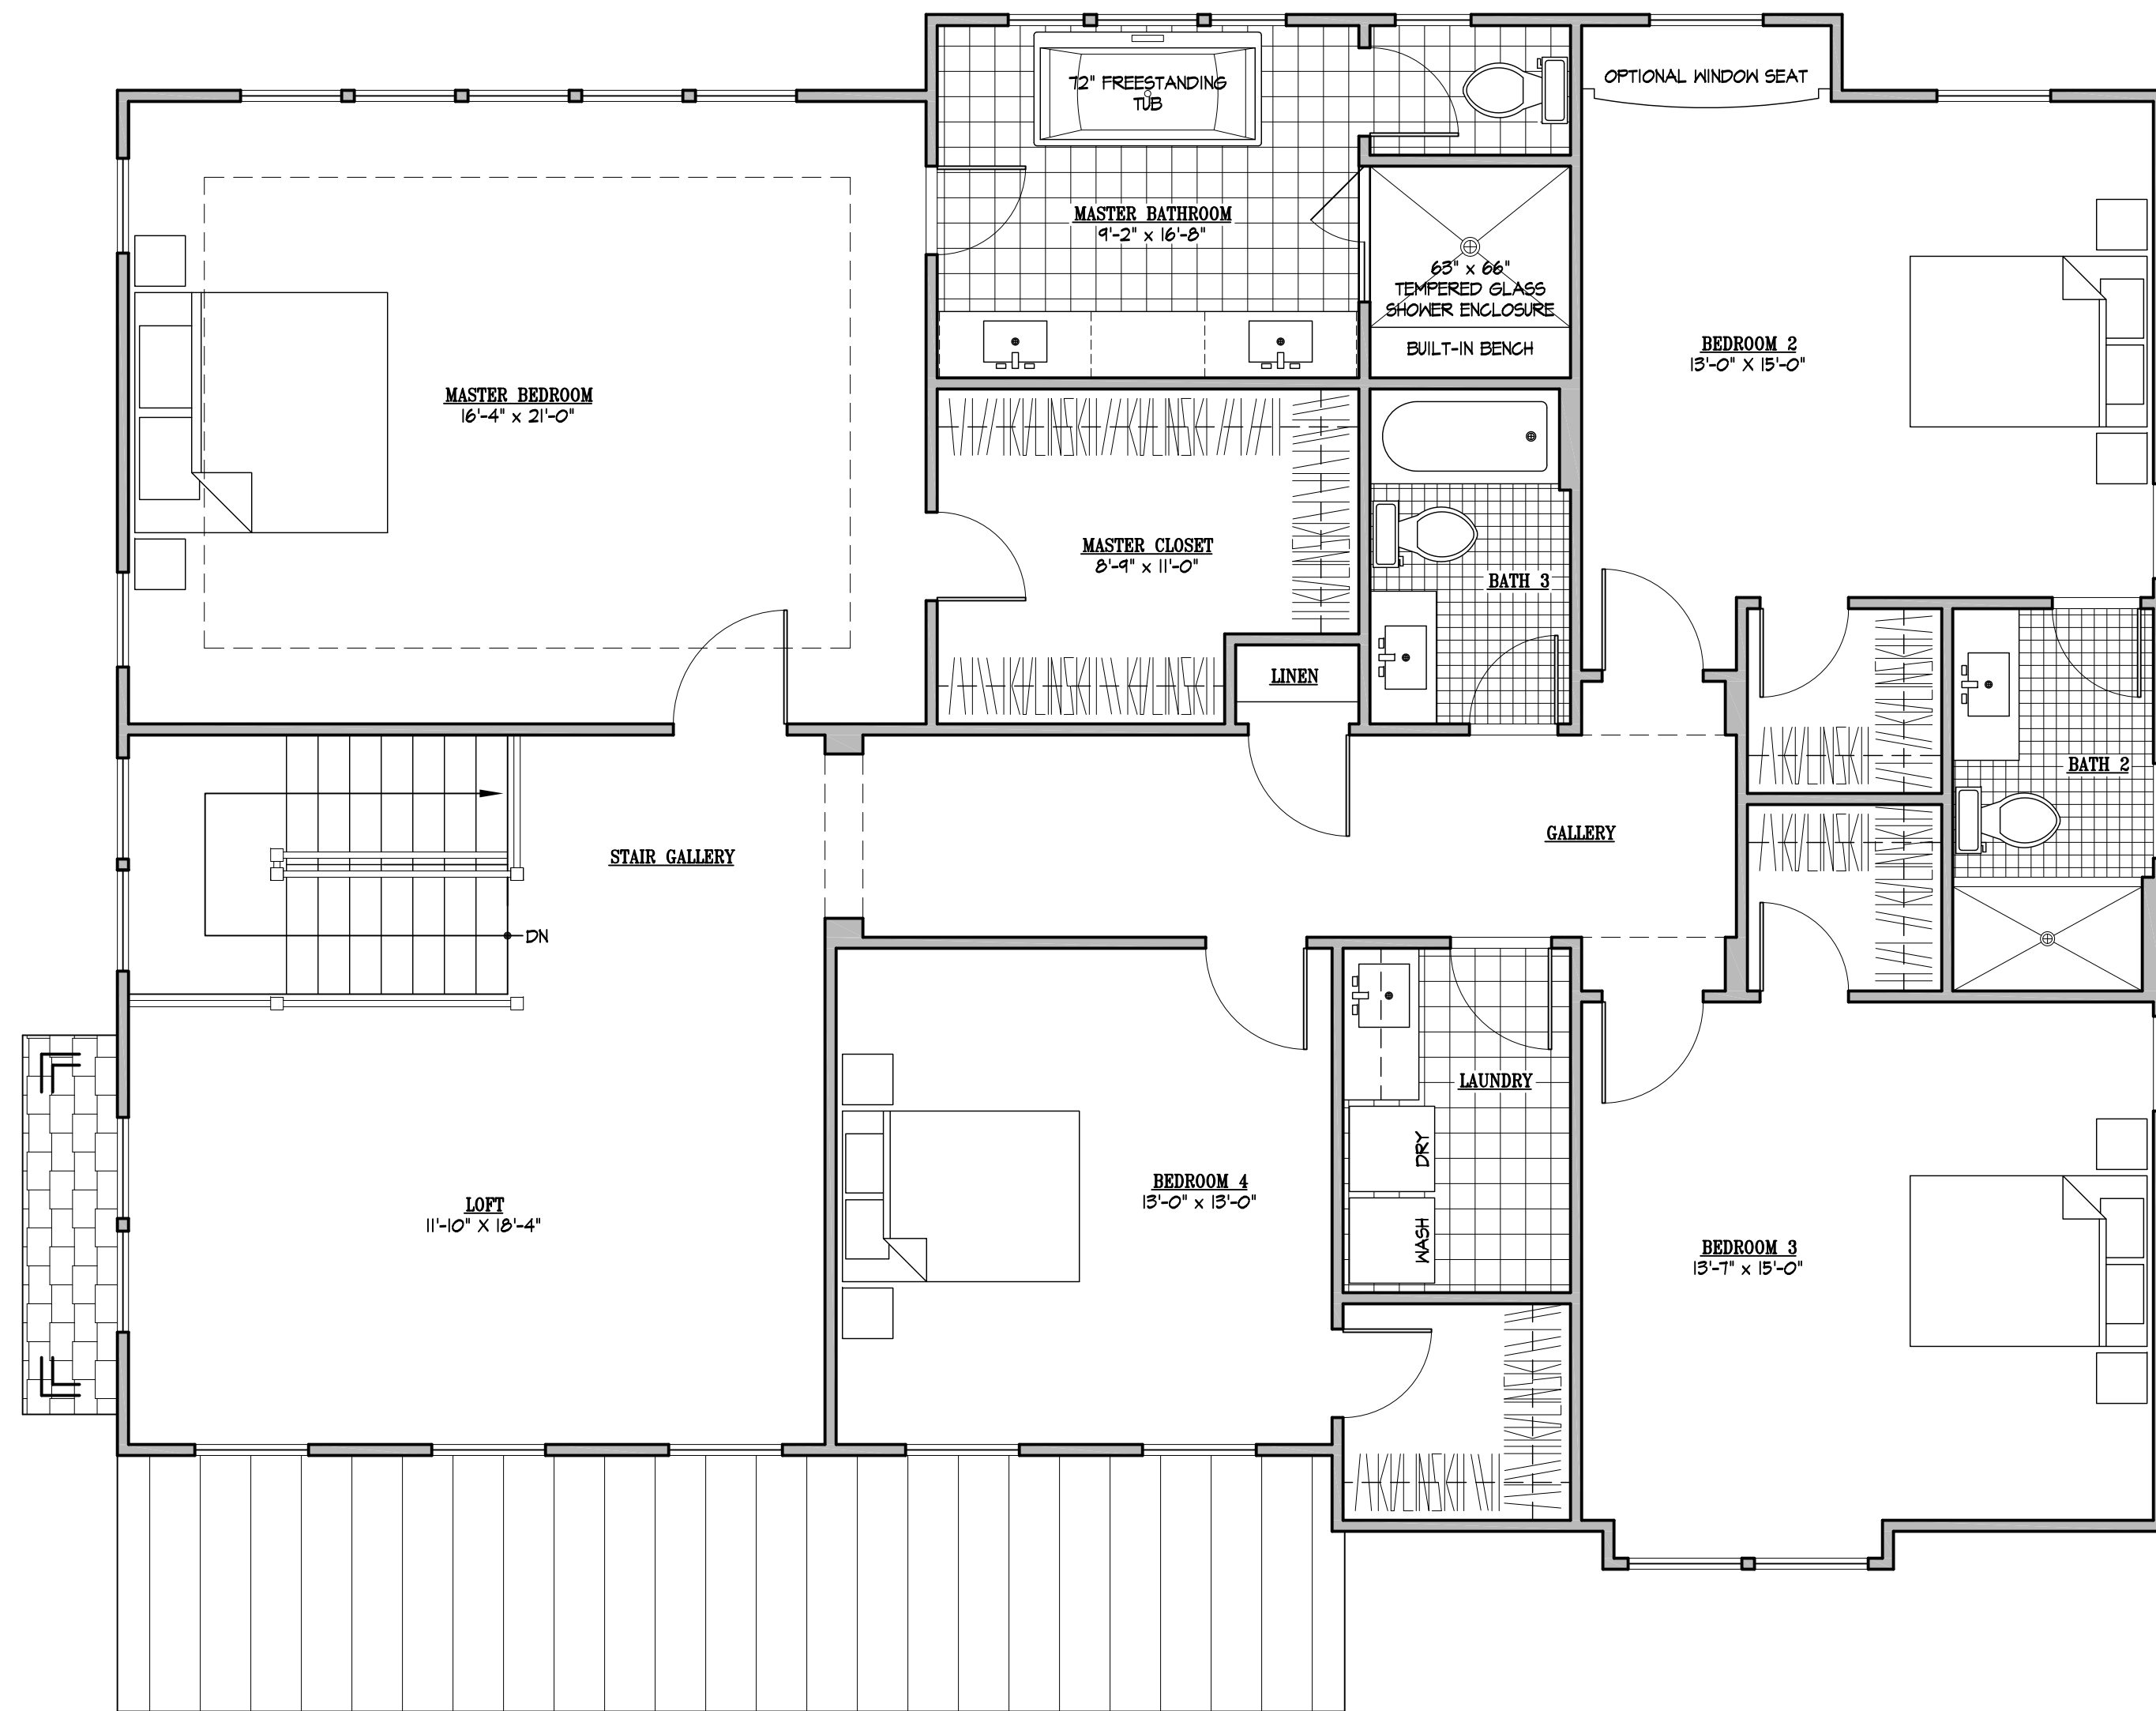

1 SECOND FLOOR PLAN - OPTION B
 A4 SCALE: 1/4" = 1'-0"

© 2020 KULINSKI GROUP ARCHITECTS EXPRESSLY RESERVES ITS COMMON LAW AND OTHER PROPERTY RIGHTS IN THESE PLANS. THESE PLANS ARE NOT TO BE REPRODUCED, CHANGED, OR COPIED IN ANY FORM OR MANNER WHATSOEVER NOR ARE THEY TO BE ASSIGNED TO ANY THIRD PARTY WITHOUT FIRST OBTAINING THE EXPRESS WRITTEN PERMISSION AND CONSENT OF KULINSKI GROUP ARCHITECTS P.C.



KULINSKI
GROUP ARCHITECTS P.C.
KULINSKIGROUP.COM | 703.836.7243

COLLINGWOOD SPRINGS - MODEL "A"

ALEXANDRIA, VA 22308

SECOND FLOOR PLAN - OPTION B

REVISIONS		

PROJECT NUMBER		
1958		
DATE		
01/14/2020		
SCALE		
AS NOTED		
DRAWN	DESIGNED	APPROVED
KGA	KGA	

SHEET NUMBER
A4
1958-PRELIM