





116 Commonwealth Avenue
Boston, MA 02116

Unit C Floor Plan

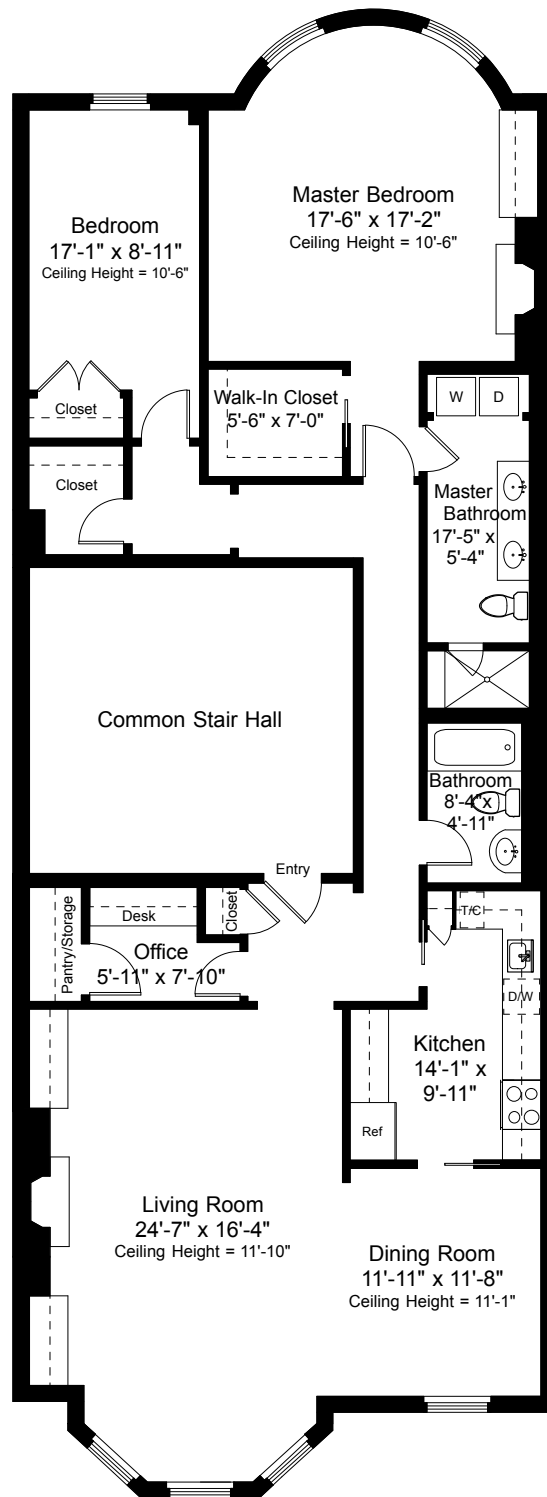

Scale 1" = 10'-0"

1

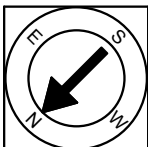

Provided by:
Jonathan P. Radford
1-617-335-1010 - Jonathan@JonathanRadford.com
www.JonathanRadford.com
Coldwell Banker Global Luxury
399 Boylston Street, Boston MA 02116



GLOBAL
LUXURYSM