

**NOTE:**  
 SMOKE ALARMS SHALL BE INSTALLED IN THE FOLLOWING LOCATIONS:

1. EACH SLEEPING AREA
2. OUTSIDE EACH SEPARATE SLEEPING AREA IN THE IMMEDIATE VICINITY OF THE BEDROOM.
3. ON EACH ADDITIONAL STORY OF THE DWELLING INCLUDING BASEMENT.
4. ALL SMOKE ALARMS SHALL BE INTERCONNECTED.
5. FIRE SEPARATION PER TOWN OR LOCAL CODE WHEN REQUIRED.

\* EGRESS WINDOW


**CONSTRUCTION NOTE:**  
 CONTRACTOR TO VERIFY GRADE AND ALL DIMENSIONS IN FIELD BEFORE STARTING NEW CONSTRUCTION. DESIGN SHOWN MAY DIFFER FROM ACTUAL FINISHED CONSTRUCTION. FINAL MATERIALS, WINDOW/DOOR LOCATIONS AND SIZES, TO BE DETERMINED PER OWNER/CONT. OR LOCAL CODES.

**NOTE:**  
 SMOKE ALARMS SHALL BE INSTALLED IN THE FOLLOWING LOCATIONS:

1. EACH SLEEPING AREA
2. OUTSIDE EACH SEPARATE SLEEPING AREA IN THE IMMEDIATE VICINITY OF THE BEDROOM.
3. ON EACH ADDITIONAL STORY OF THE DWELLING INCLUDING BASEMENT.
4. ALL SMOKE ALARMS SHALL BE INTERCONNECTED.
5. FIRE SEPARATION PER TOWN OR LOCAL CODE WHEN REQUIRED.

\* EGRESS WINDOW

**CONSTRUCTION NOTE:**  
 CONTRACTOR TO VERIFY GRADE AND ALL DIMENSIONS IN FIELD BEFORE STARTING NEW CONSTRUCTION. DESIGN SHOWN MAY DIFFER FROM ACTUAL FINISHED CONSTRUCTION. FINAL MATERIALS, WINDOW/DOOR LOCATIONS AND SIZES, TO BE DETERMINED PER OWNER/CONT. OR LOCAL CODES.

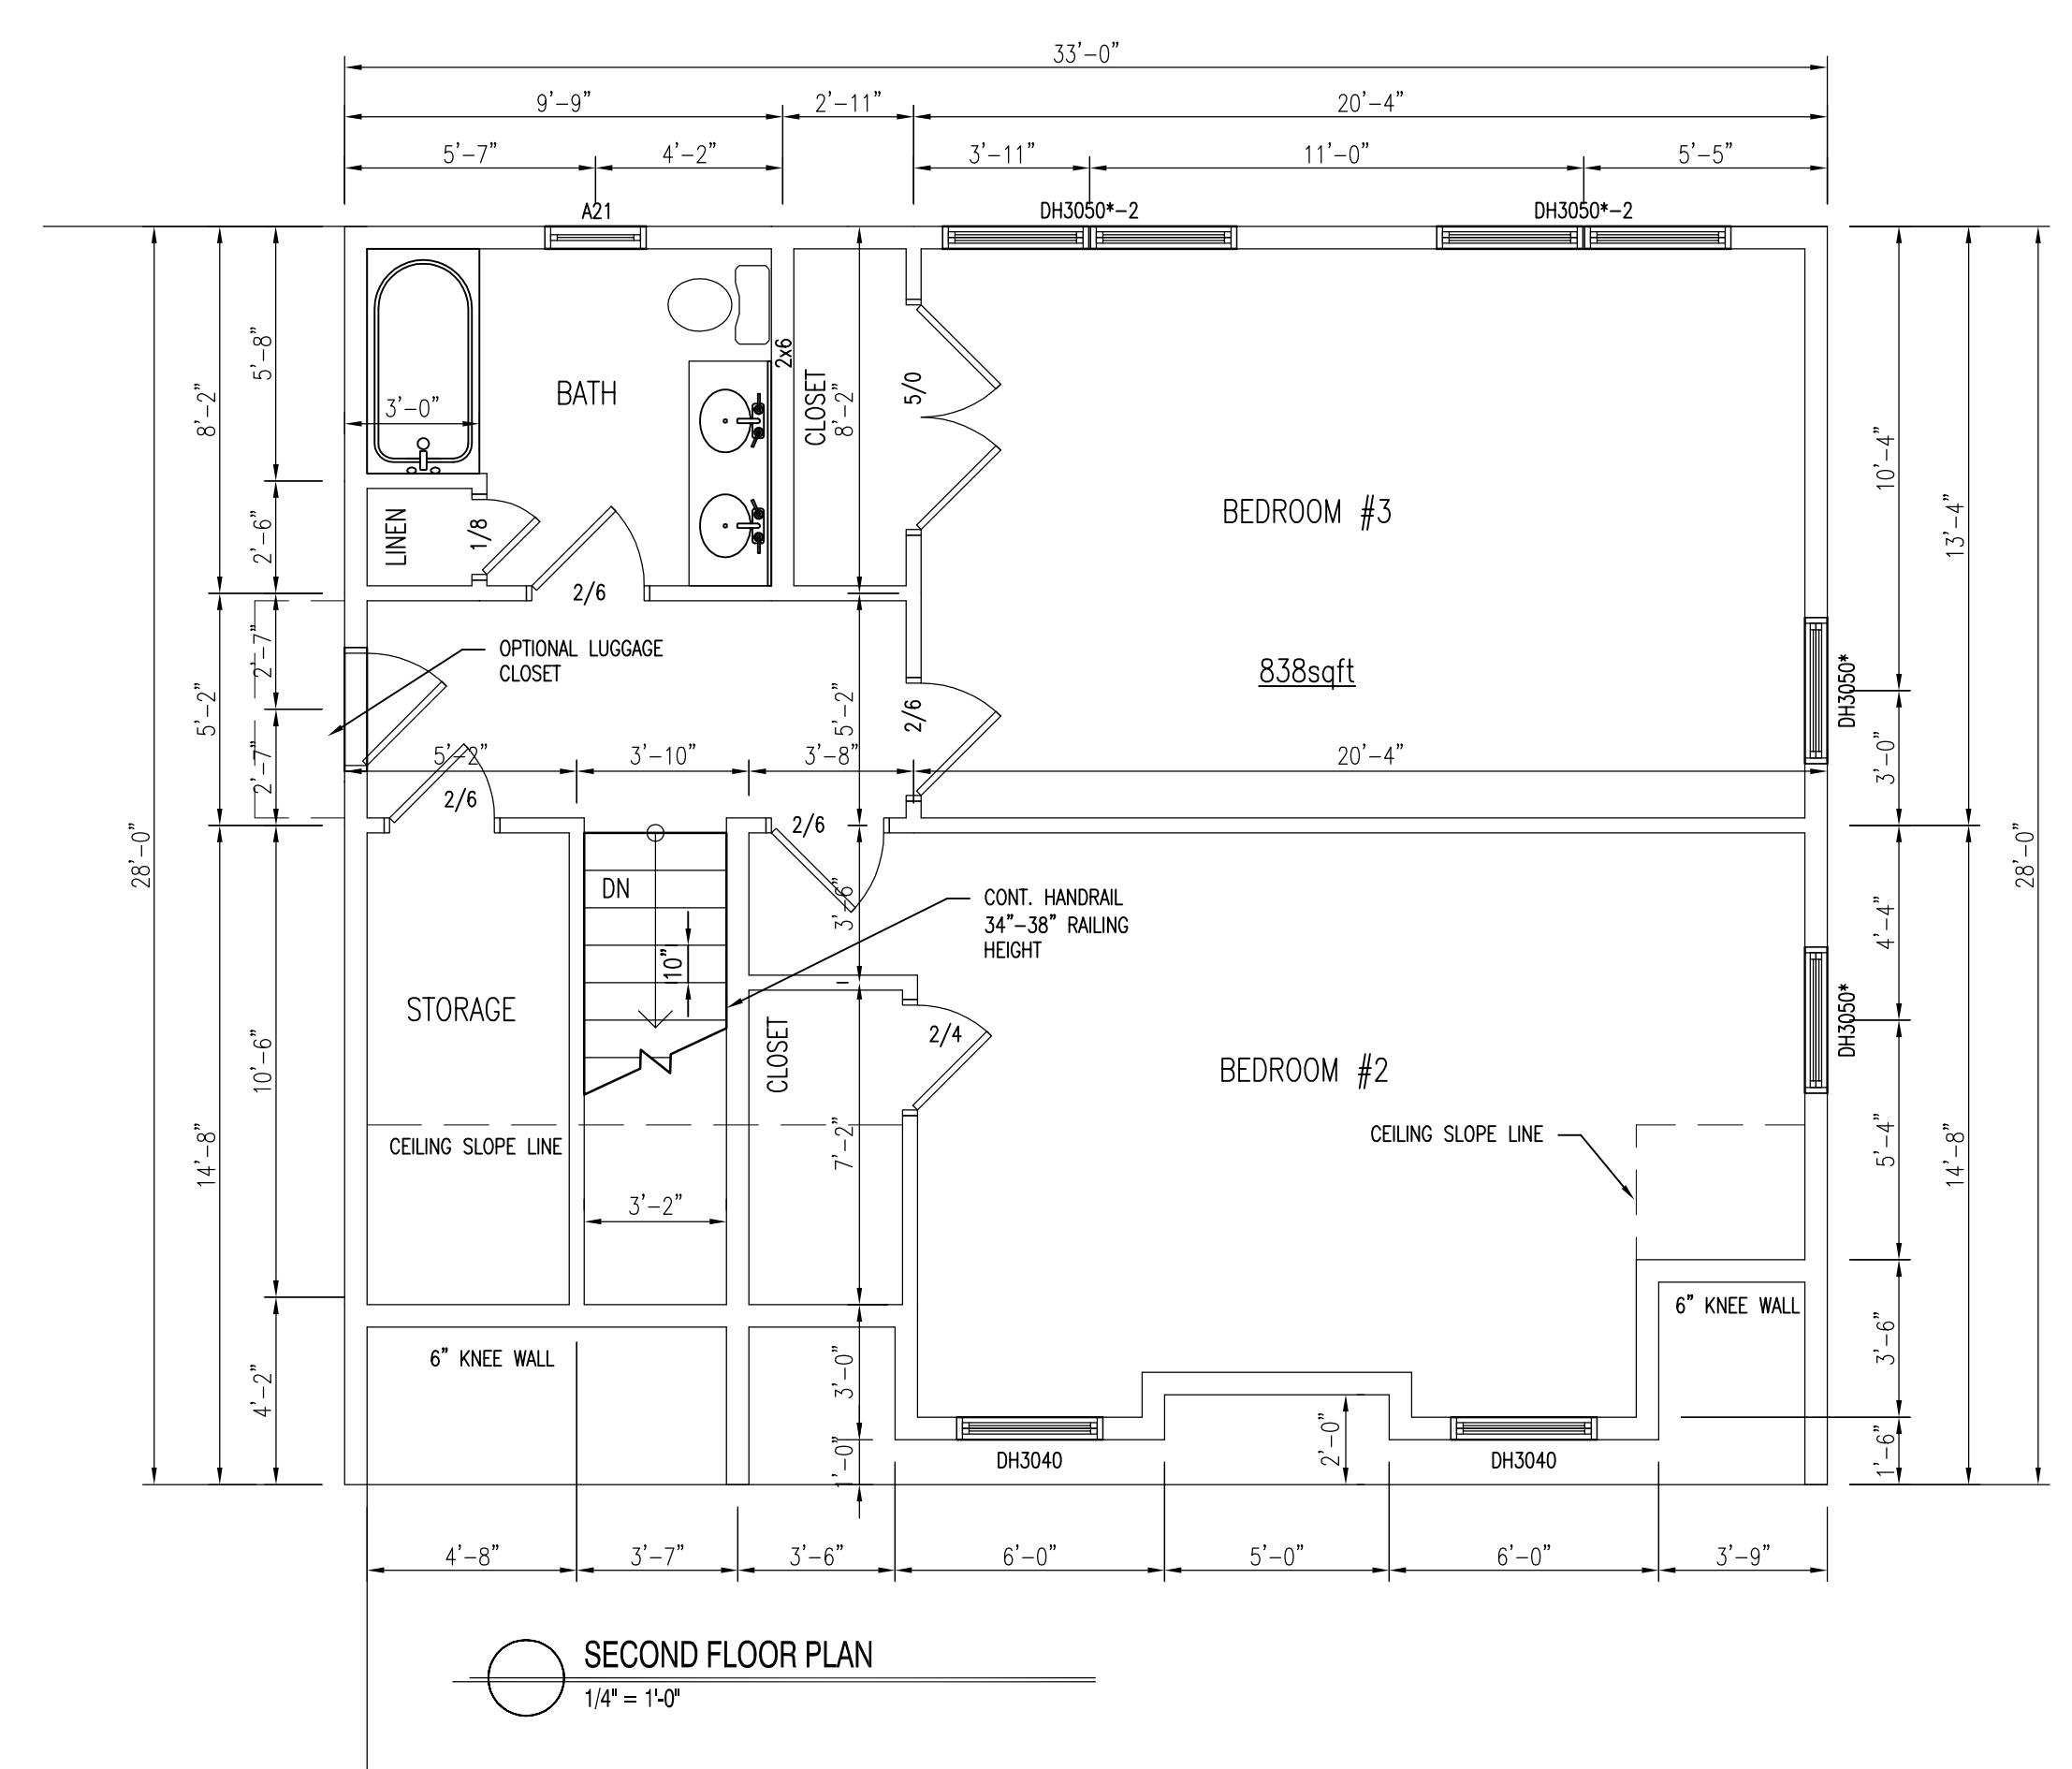

**PRELIMINARY SET**  
**Ridgewood Lot# R-1**  
**Falmouth, ME**

DRAWINGS ARE PROVIDED BY SOUTHERN MAINE DRAFTING & DESIGN AS A SERVICE TO HIS CUSTOMERS AND ARE INTENDED FOR INFORMATIONAL AND ILLUSTRATIVE PURPOSES ONLY. THE INFORMATION SHOWN IN THESE DRAWINGS AND SHOULD NOT BE USED AS A BASIS FOR CONSTRUCTION. SOUTHERN MAINE DRAFTING & DESIGN SUGGESTS THAT HIS CUSTOMERS SEEK THE SERVICES OF A LICENSED ARCHITECT OR REGISTERED PROFESSIONAL ENGINEER TO OBTAIN BLUE PRINTS. THE INFORMATION SHOWN IN THESE DRAWINGS IS THE PROPERTY OF SOUTHERN MAINE DRAFTING & DESIGN AND SHALL BE USED AS A BASIS FOR CONSTRUCTION AND SOUTHERN MAINE DRAFTING & DESIGN DISCLAIMS ANY RESPONSIBILITY IF THEY ARE SO USED.

**Revisions:**

06/27/14	REVISED PLANS
07/08/14	REVISED PLANS

Date : 07/08/14  
 Scale : 1/4"=1'-0"  
 Drawn By: JTM  
 Project: R051214  
 Sheet Number: